

Downloaded from [www.dbraulibrary.org.in](http://www.dbraulibrary.org.in)

PLANS REPRODUCED AT THE PHOTO-MECHL. AND LITHO. DEPARTMENT,


THOMASON COLLEGE, ROORKEE,

MARCH 1921.

184-4  
745-4  
L 977 0  
L 977 0

# LUCKNOW UNIVERSITY



## BLOCK PLAN

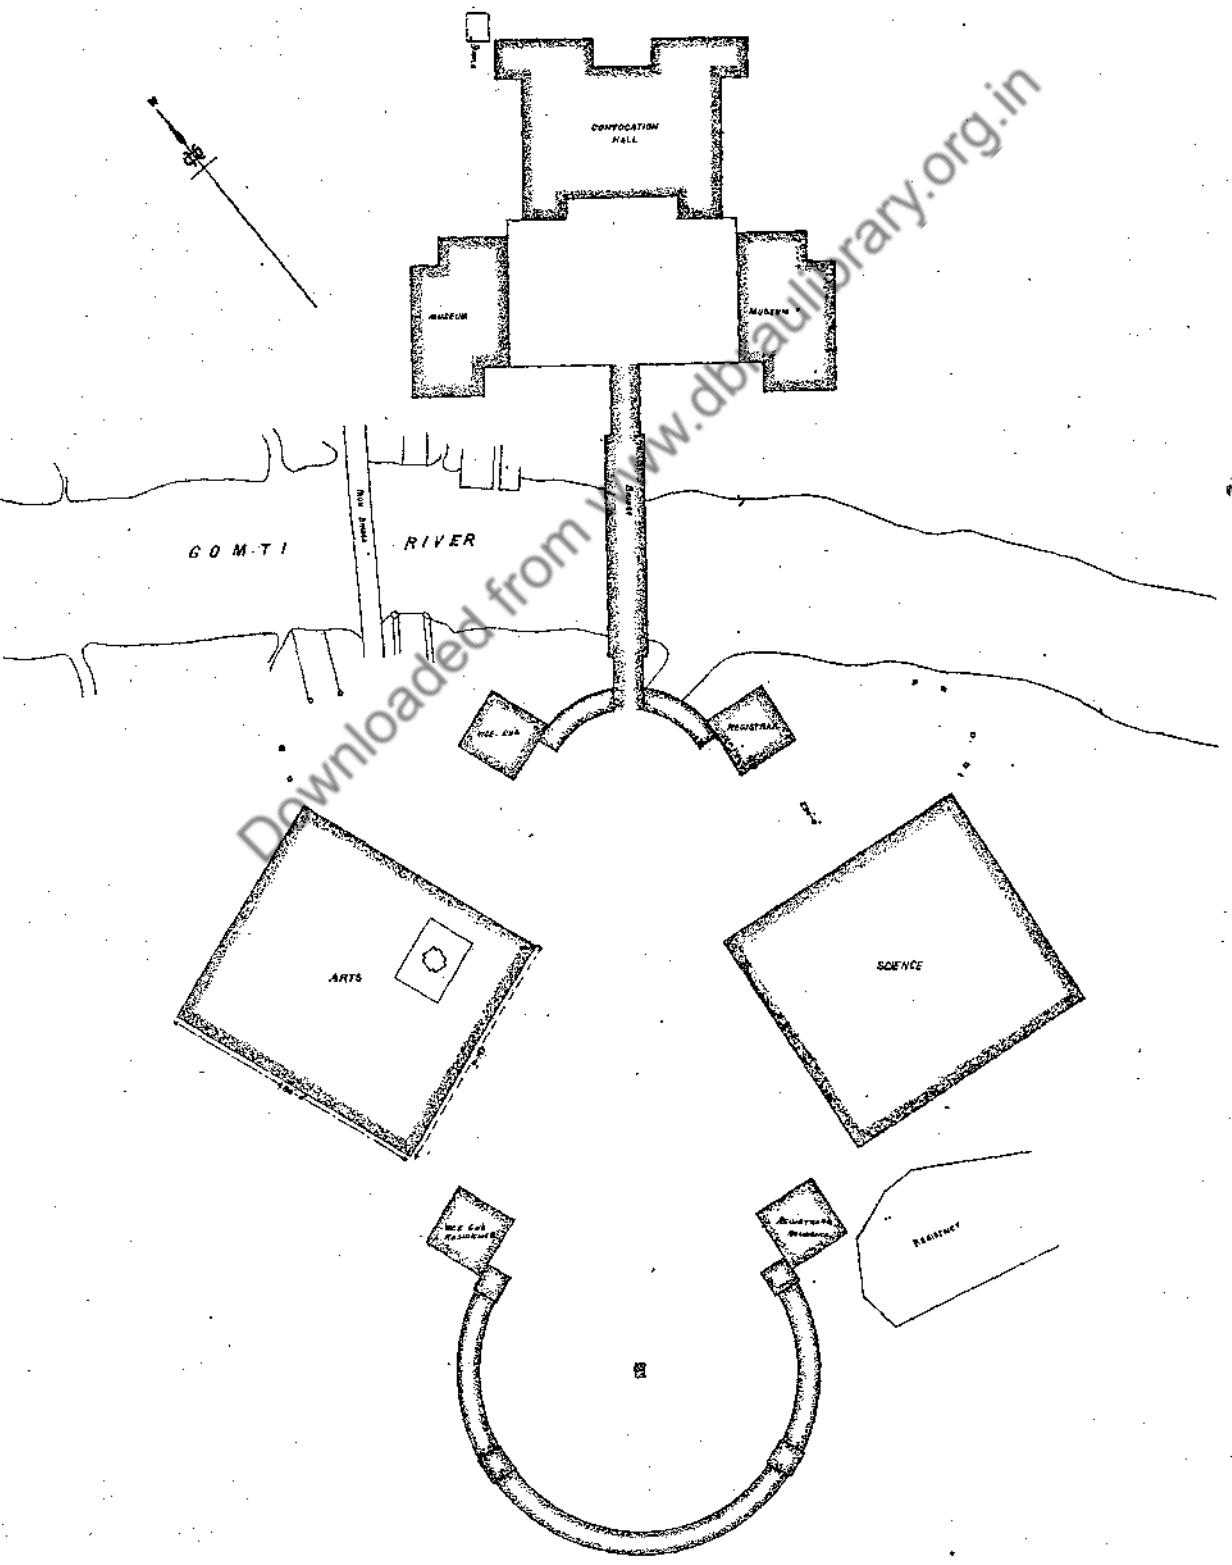

# LUCKNOW UNIVERSITY





## PLAN OF CONVOCATION HALL.


SCALE OF FEET

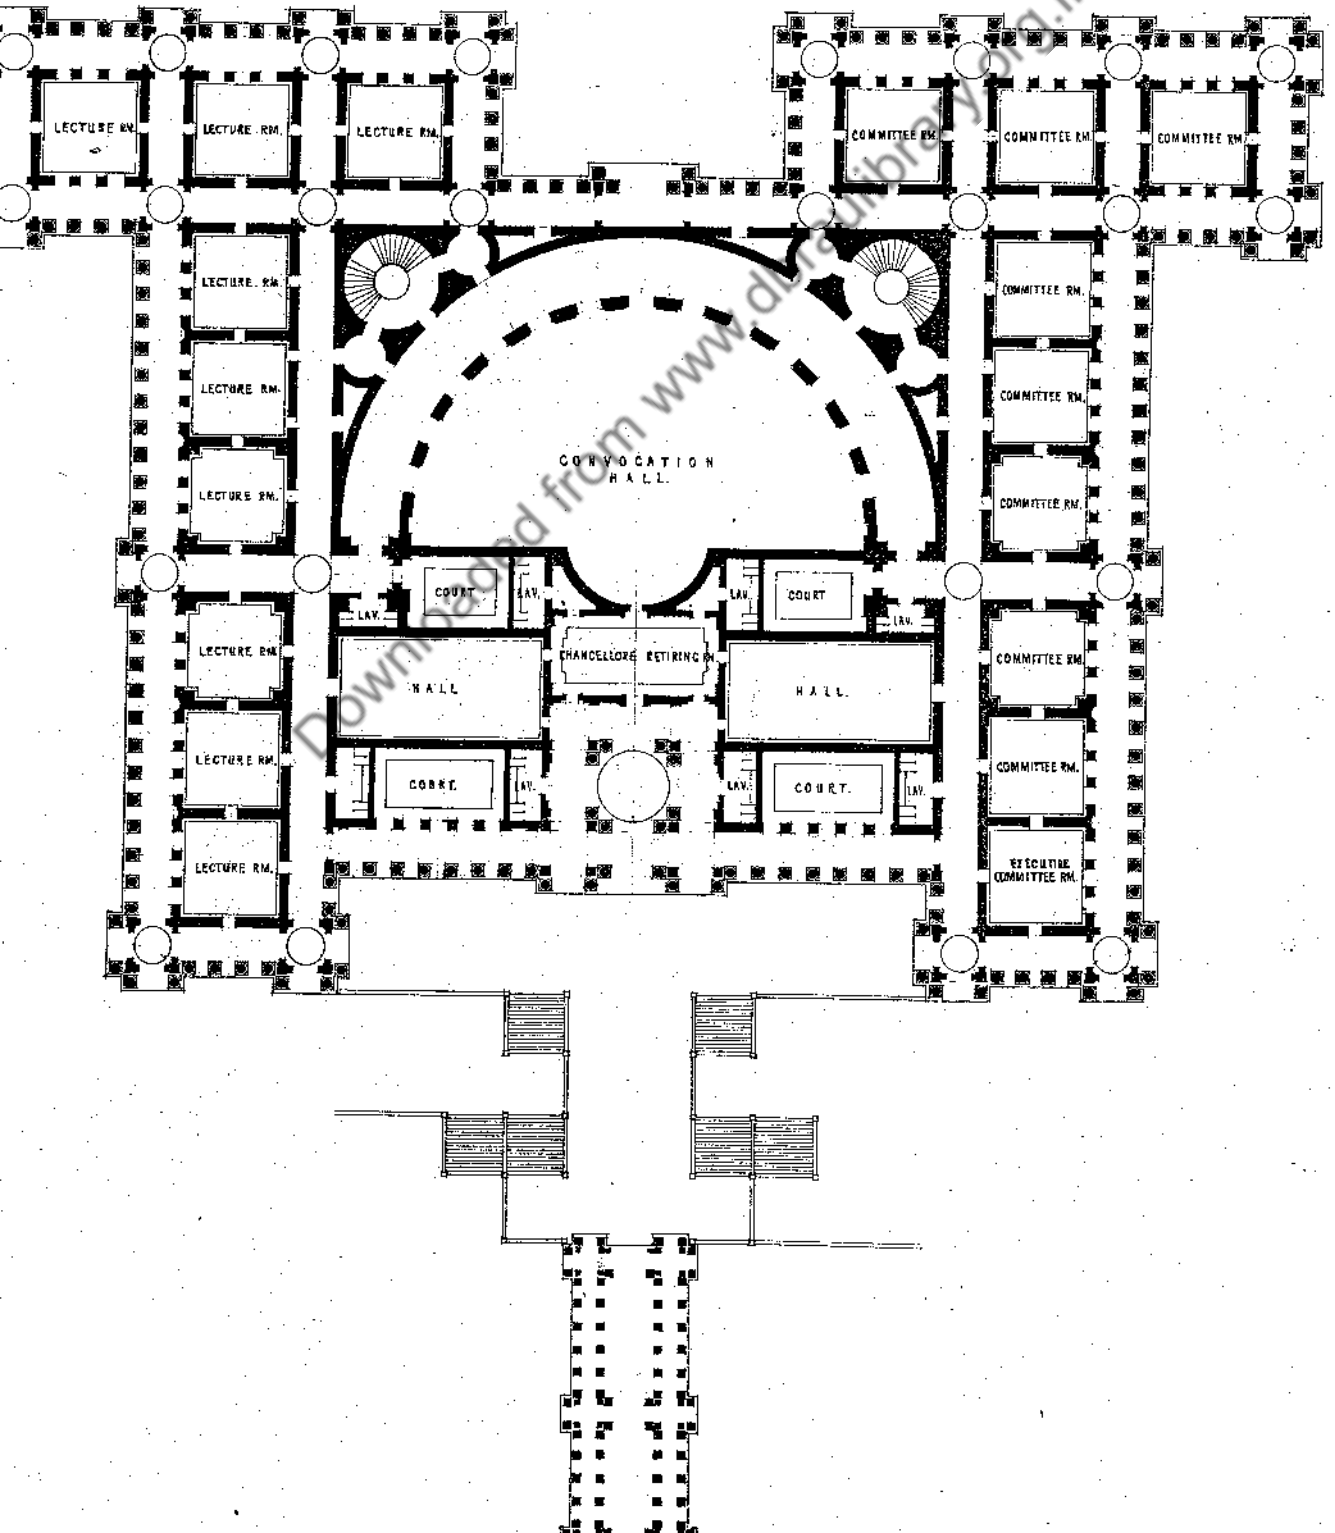 

# LUCKNOW UNIVERSITY




## PLAN OF MUSEUMS.

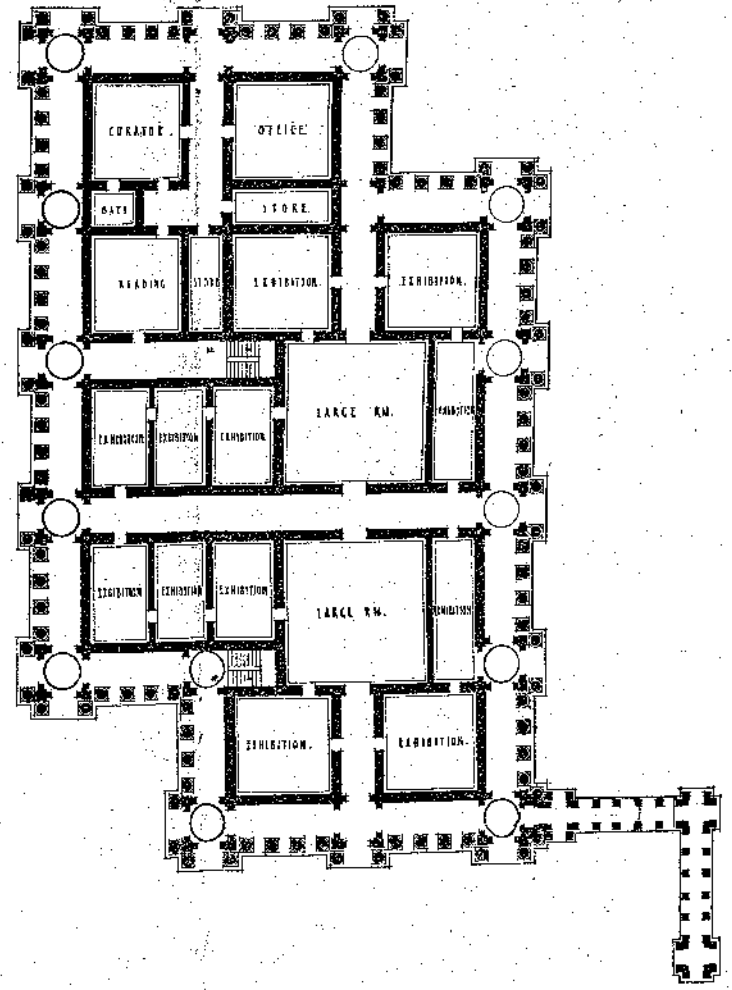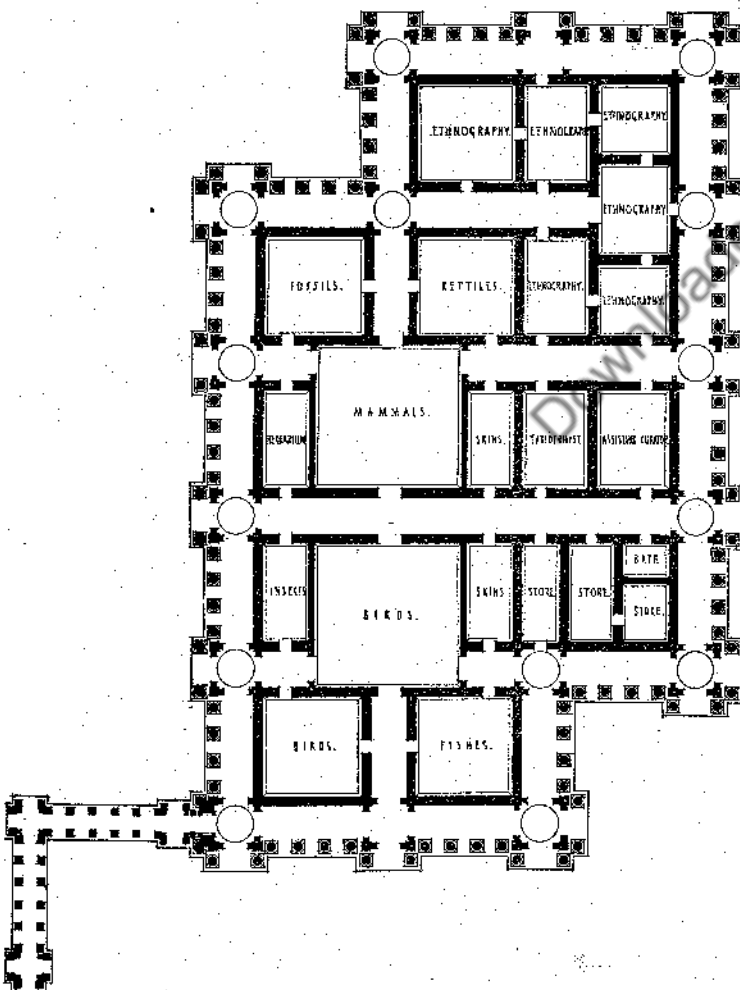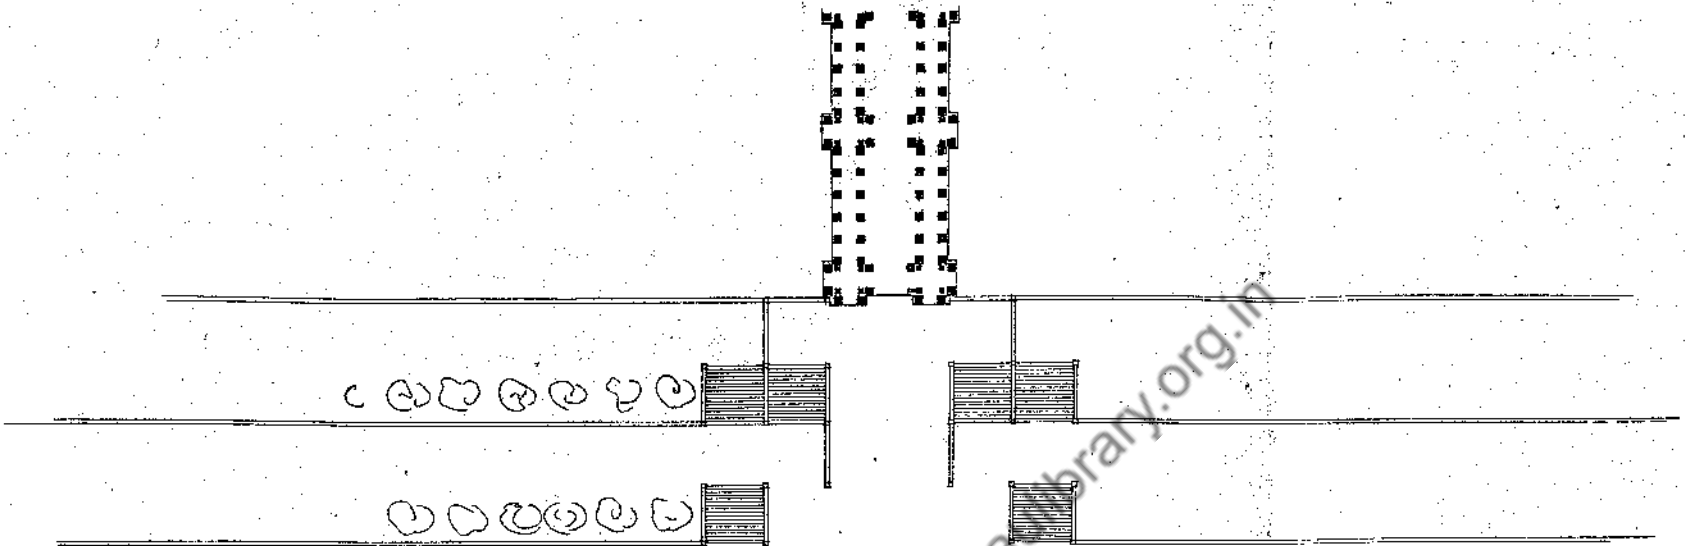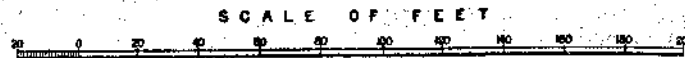

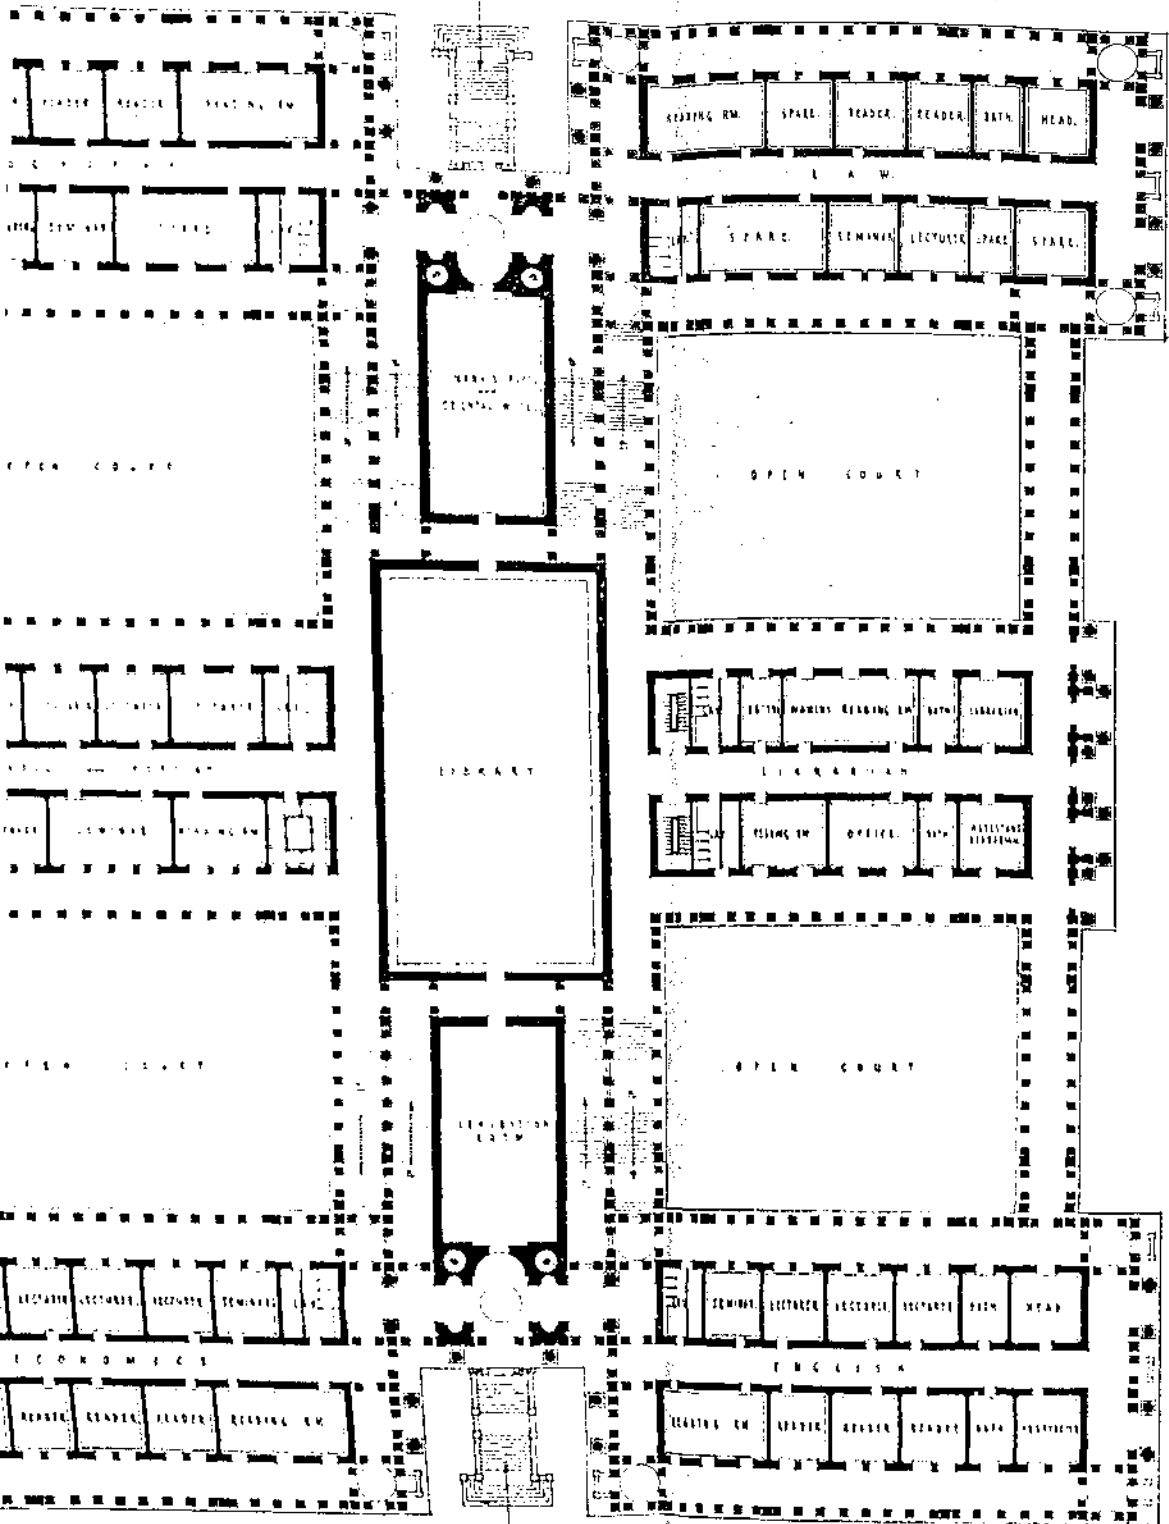

# LUCKNOW UNIVERSITY




## GROUND PLANS, SCIENCE & ARTS BLOCKS.

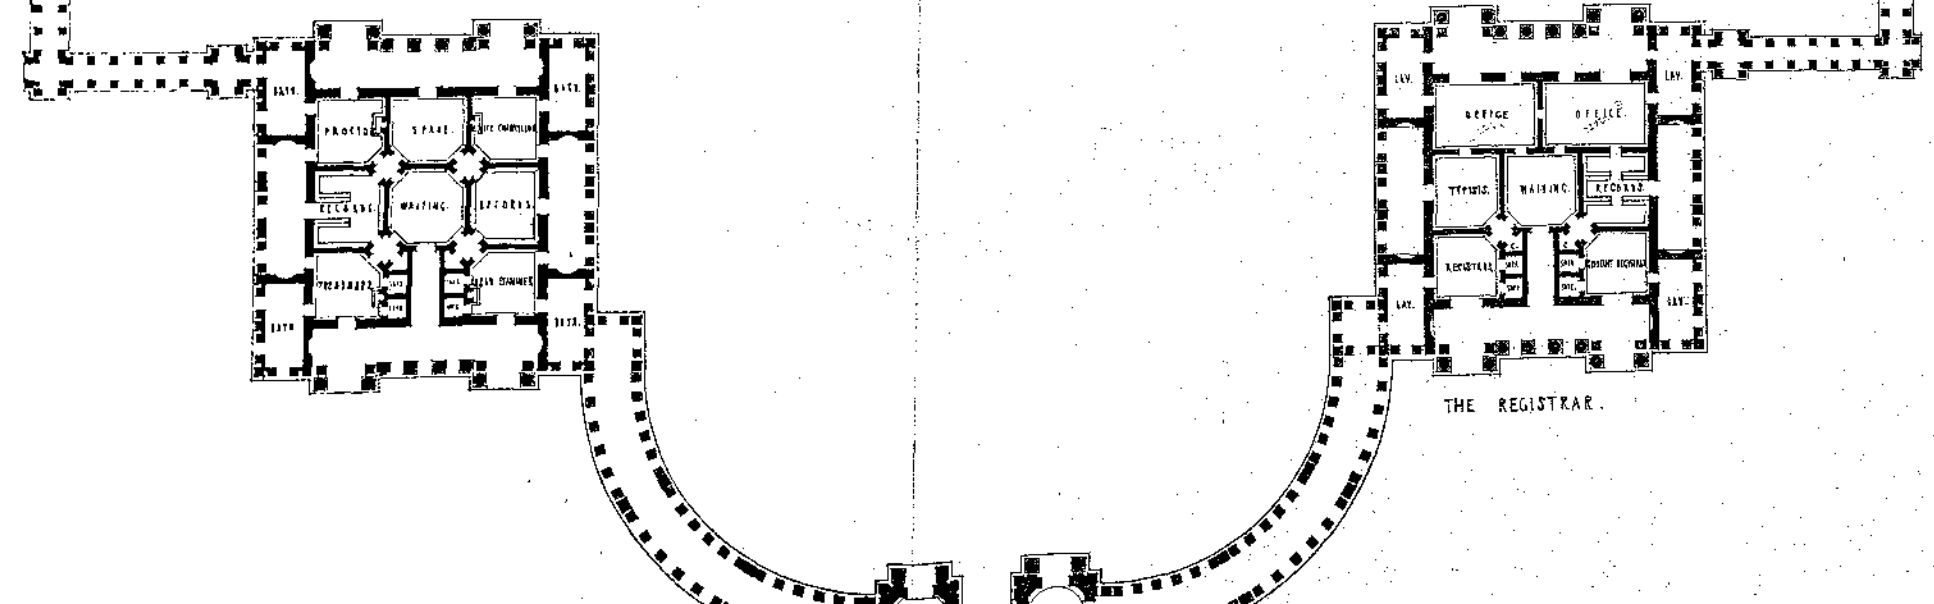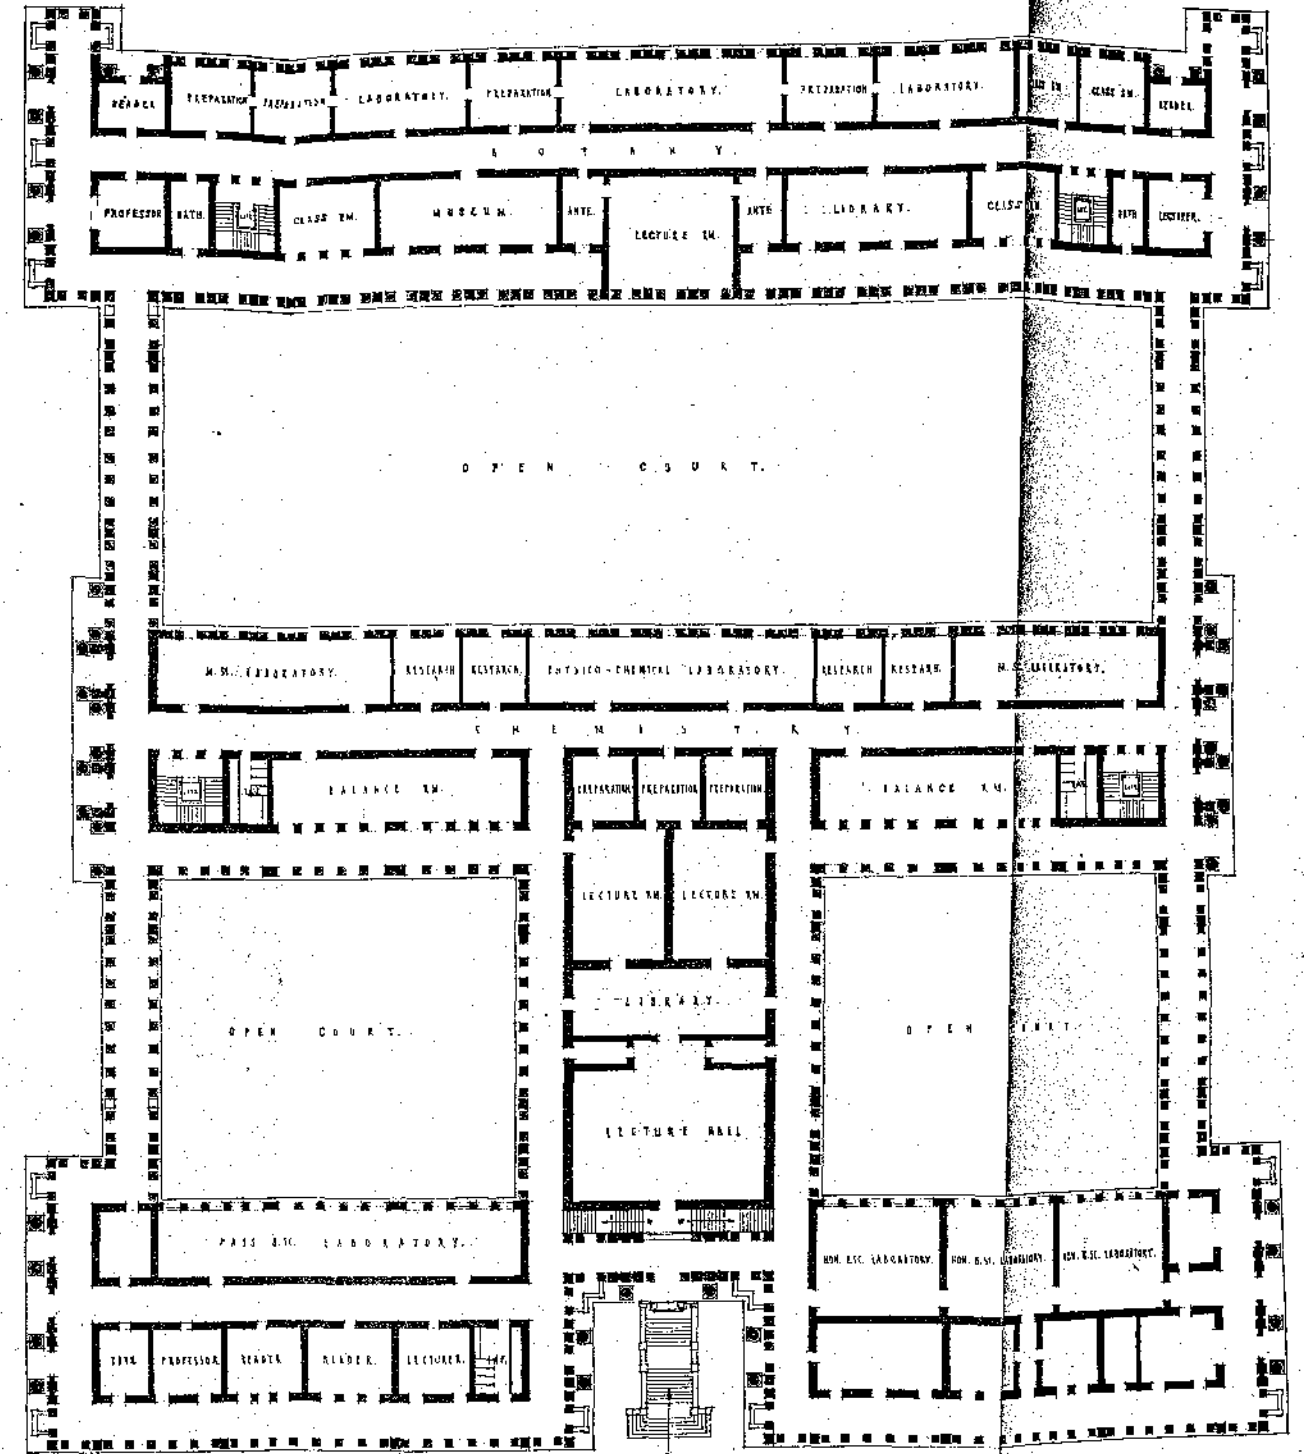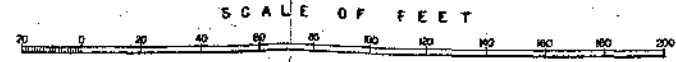


Downloaded from [www.dbraulibrary.org.in](http://www.dbraulibrary.org.in)

# LUCKNOW UNIVERSITY

## 1ST FLOOR PLANS, SCIENCE & ARTS BLOCKS.

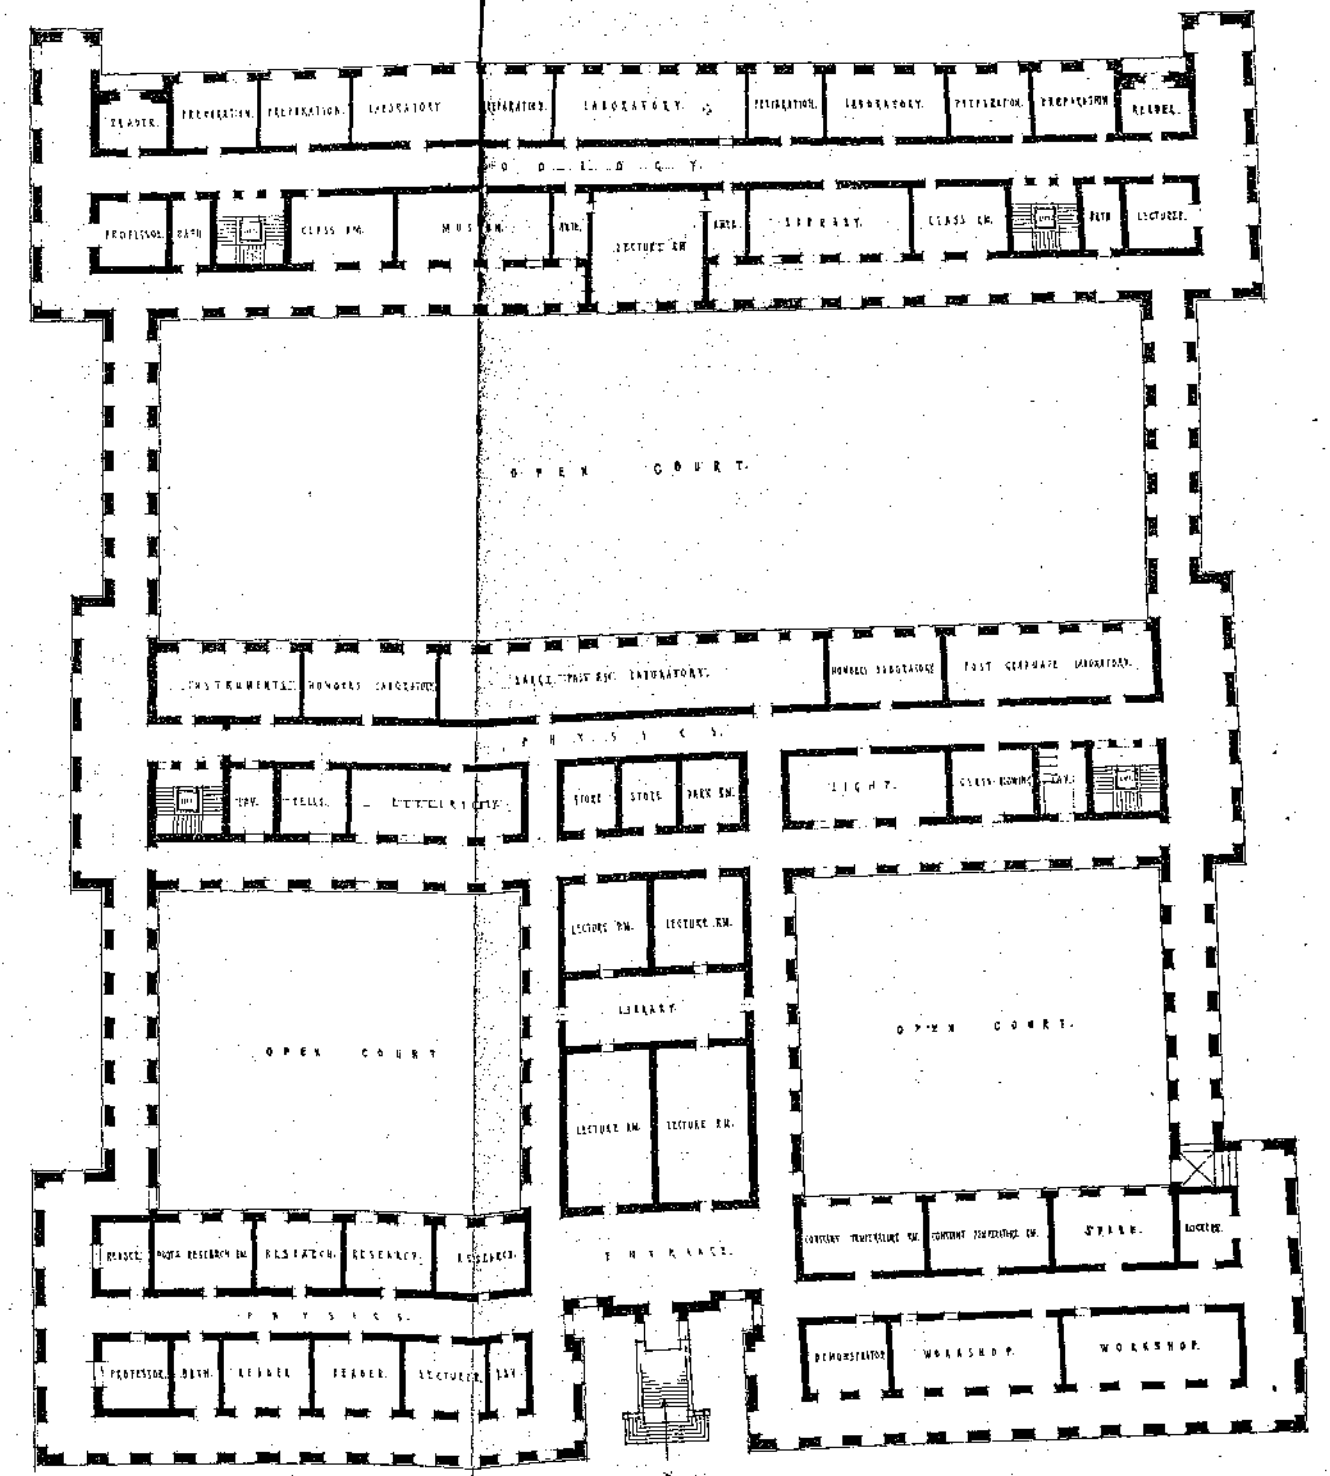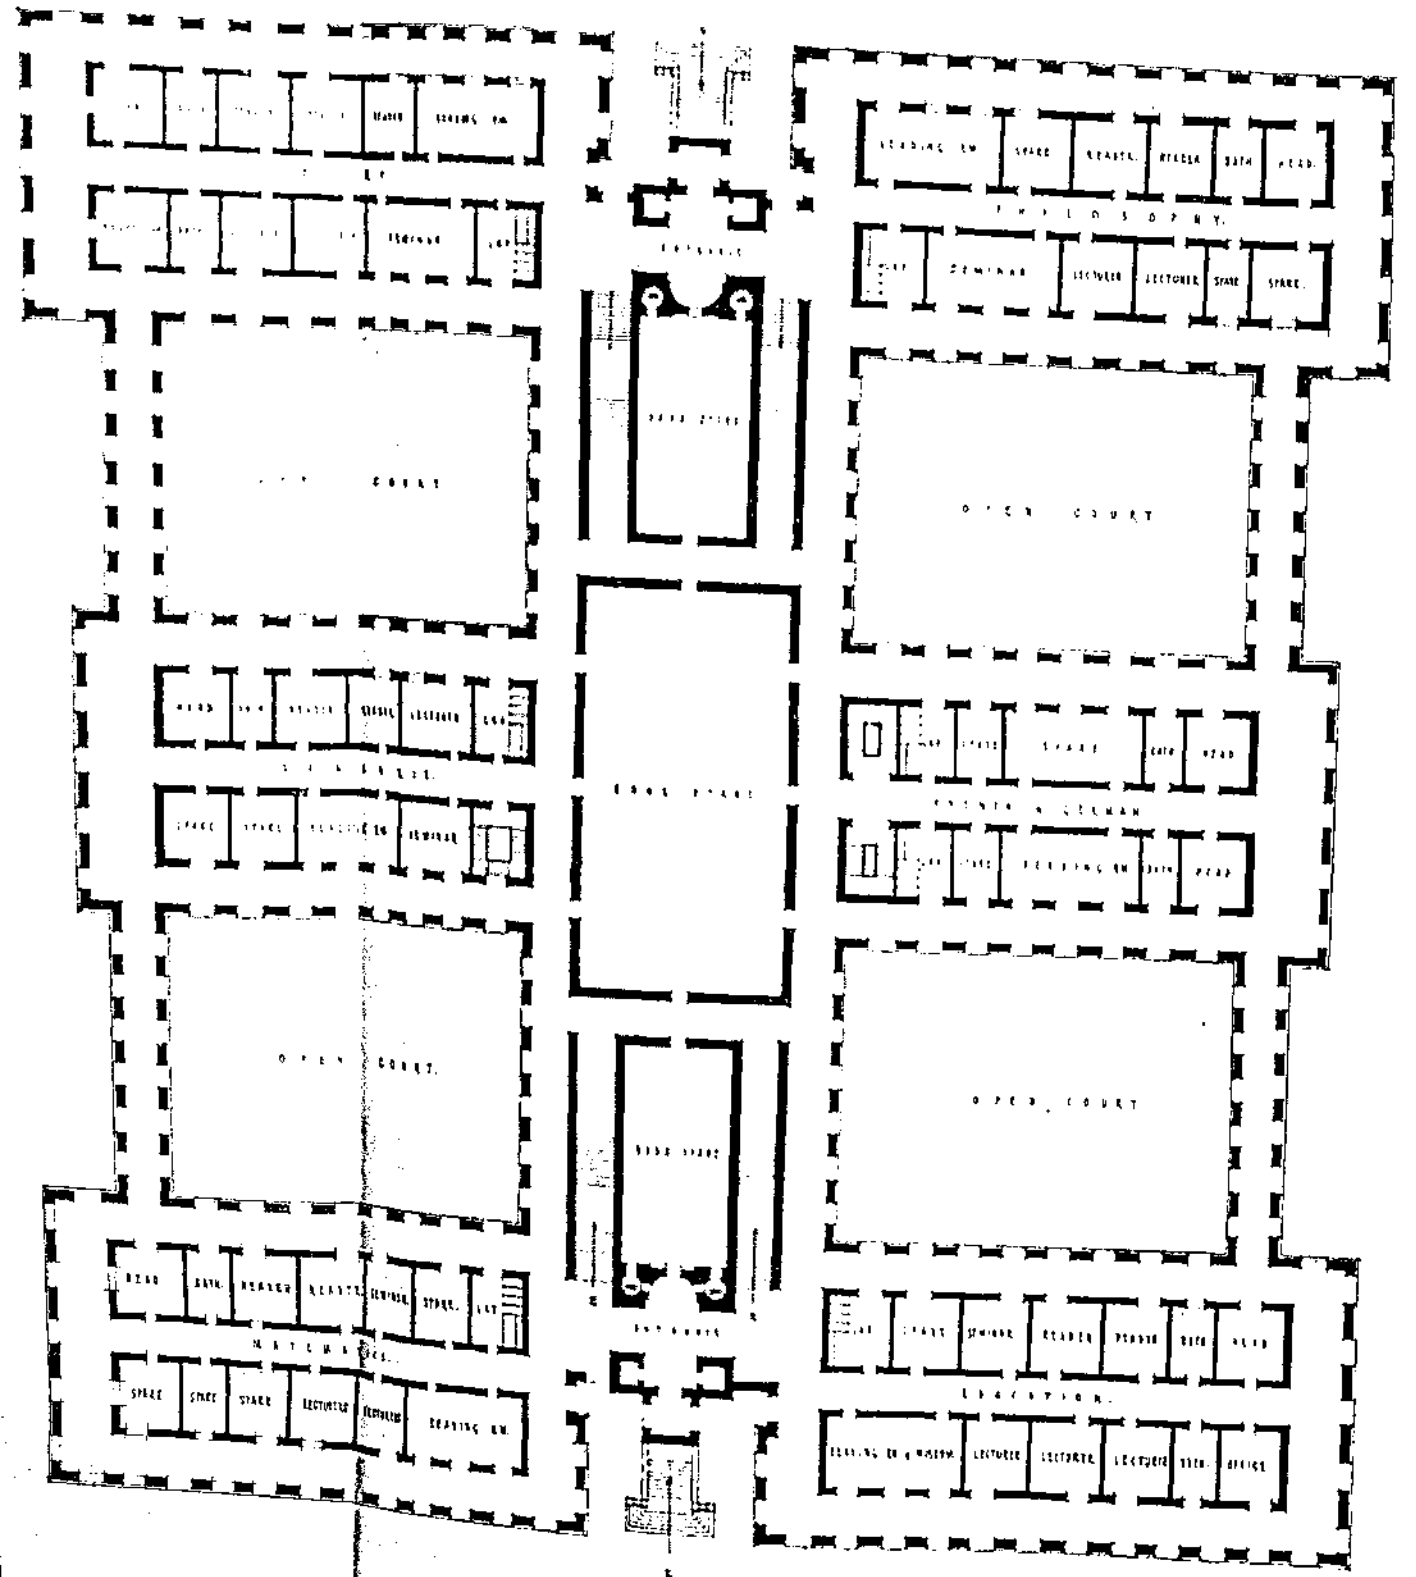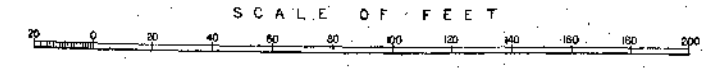

Downloaded from www.dbraulibrary.org.in

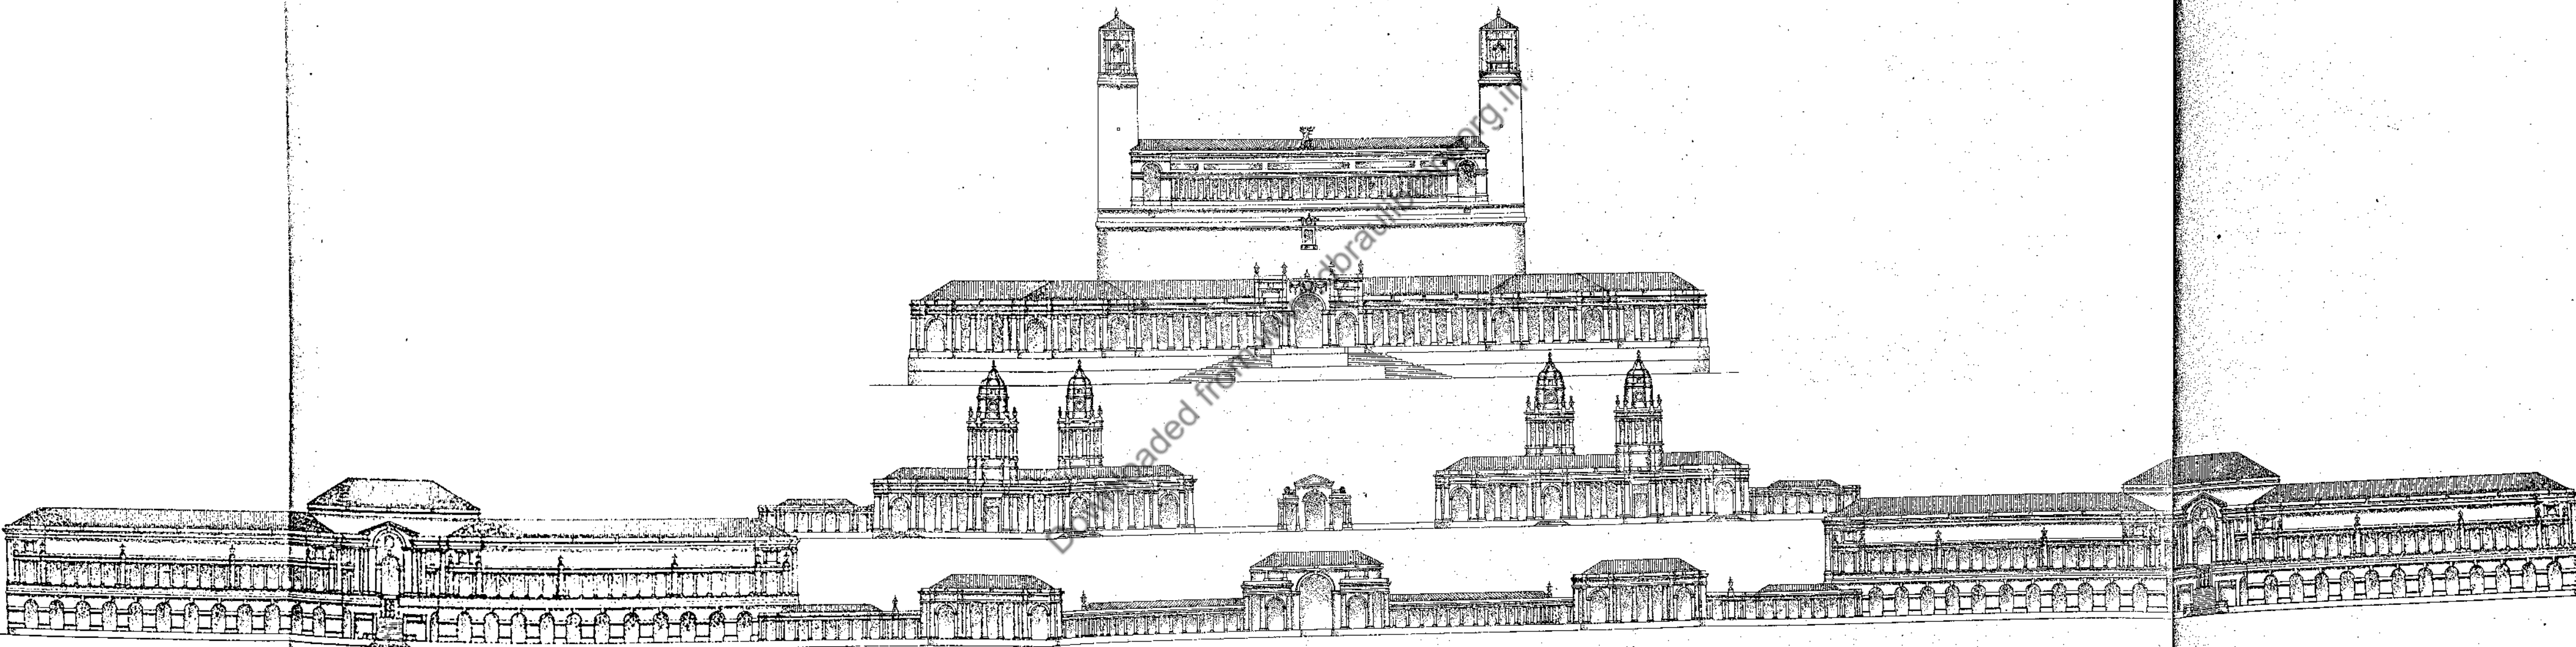


SCALE OF FEET  
0 20 40 60 80 100 120 140 160 180 200

SOUTH

LUCKNOW UNIVERSITY

ELEVATIONS

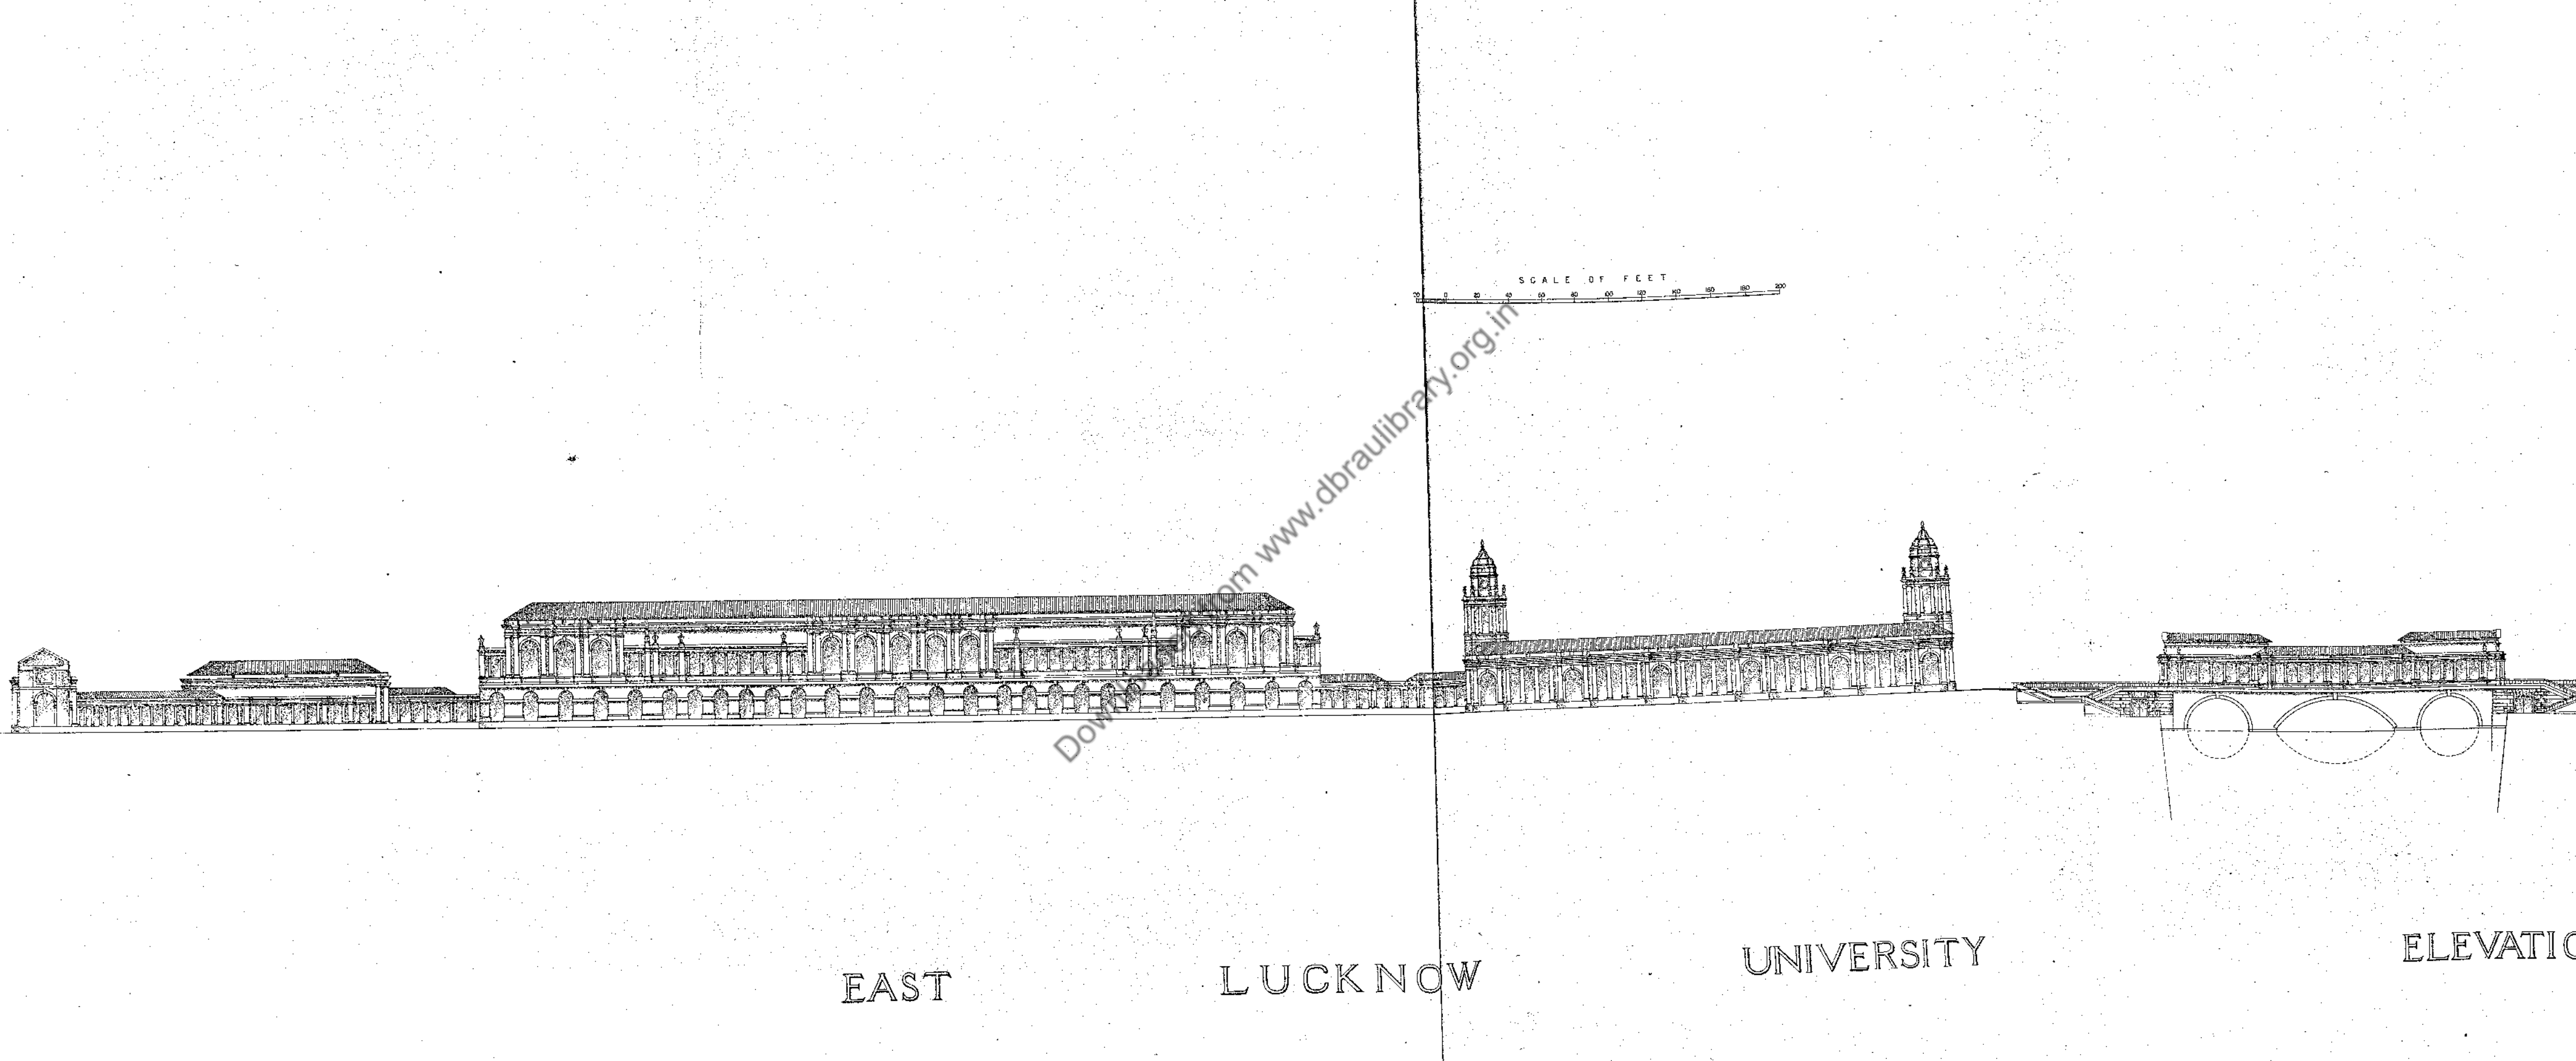

SCALE OF FEET

EAST

LUCKNOW

UNIVERSITY

ELEVATION